

EZ ENTRY®

5299 ENTERPRISE DRIVE
LOCKPORT, NY 14094
PH. (716) 434-3440
FAX. (716) 434-7770

PROJECT:

LOCATION:

ARCHITECT:

DWG NO. 012

REV 11/01/07

STYLE: EZ - (R)

NON LABELED

RESIDENTIAL APPLICATIONS

EXISTING OPENING READY

4 3/4" FRAME DEPTH

HYDRAULIC CLOSER
(OPTION)

WINDOW
(OPTIONAL)

ANCHORS OF CHOICE

- STUD
- MASONRY
- TUBE

HANDLE / LEVER
OF CHOICE

DOOR OF CHOICE

- WOOD
- STEEL
- PLAIN
- PANEL

SILL: TACK PLATE

6' 11 1/4"
OVERALL
FRAME

6' 8"
DOOR

80" CLEAR
OPENING


36"
DOOR

39 3/4"
OVERALL
FRAME

3/8"
CLEARANCE

TUBE ANCHOR SHOWN
(4 EA SIDE)

DUAL LEVER OPTION

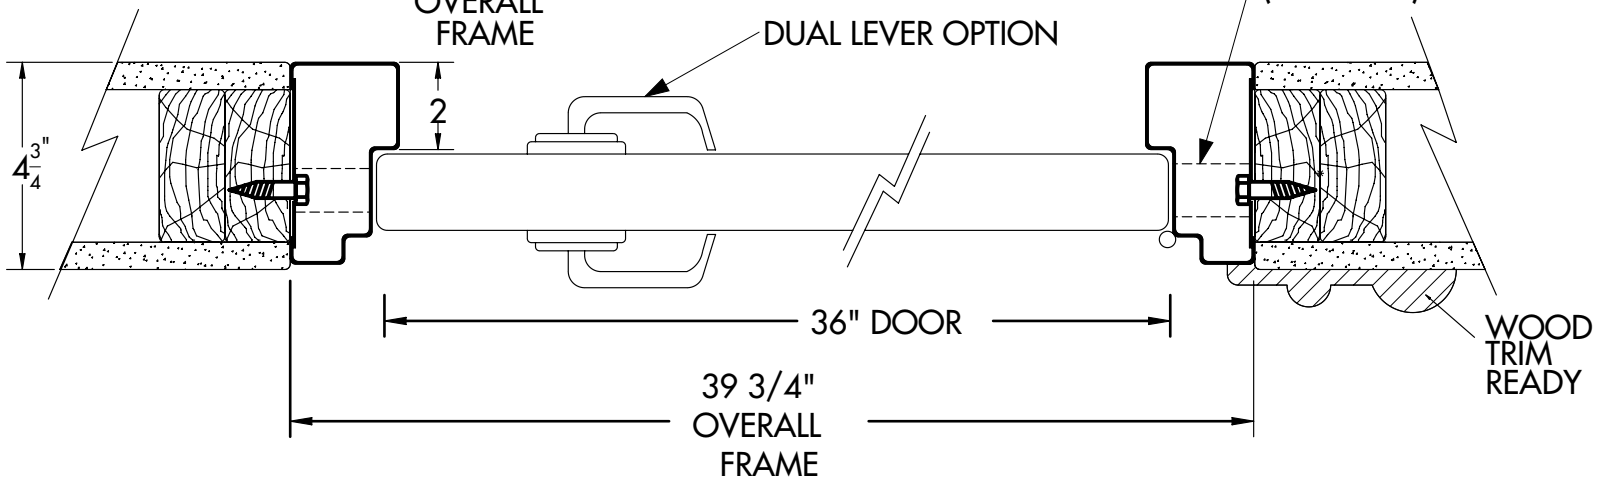

36" DOOR

39 3/4"
OVERALL
FRAME

WOOD
TRIM
READY