

EZ ENTRY®
 5299 ENTERPRISE DRIVE
 LOCKPORT, NY 14094
 PH. (716) 434-3440
 FAX. (716) 434-0197

PROJECT:


LOCATION:

ARCHITECT:

DWG NO. 013

REV 07/07/11

STYLE: (C) SQUARED
 UL LABEL
 6" FRAME DEPTH

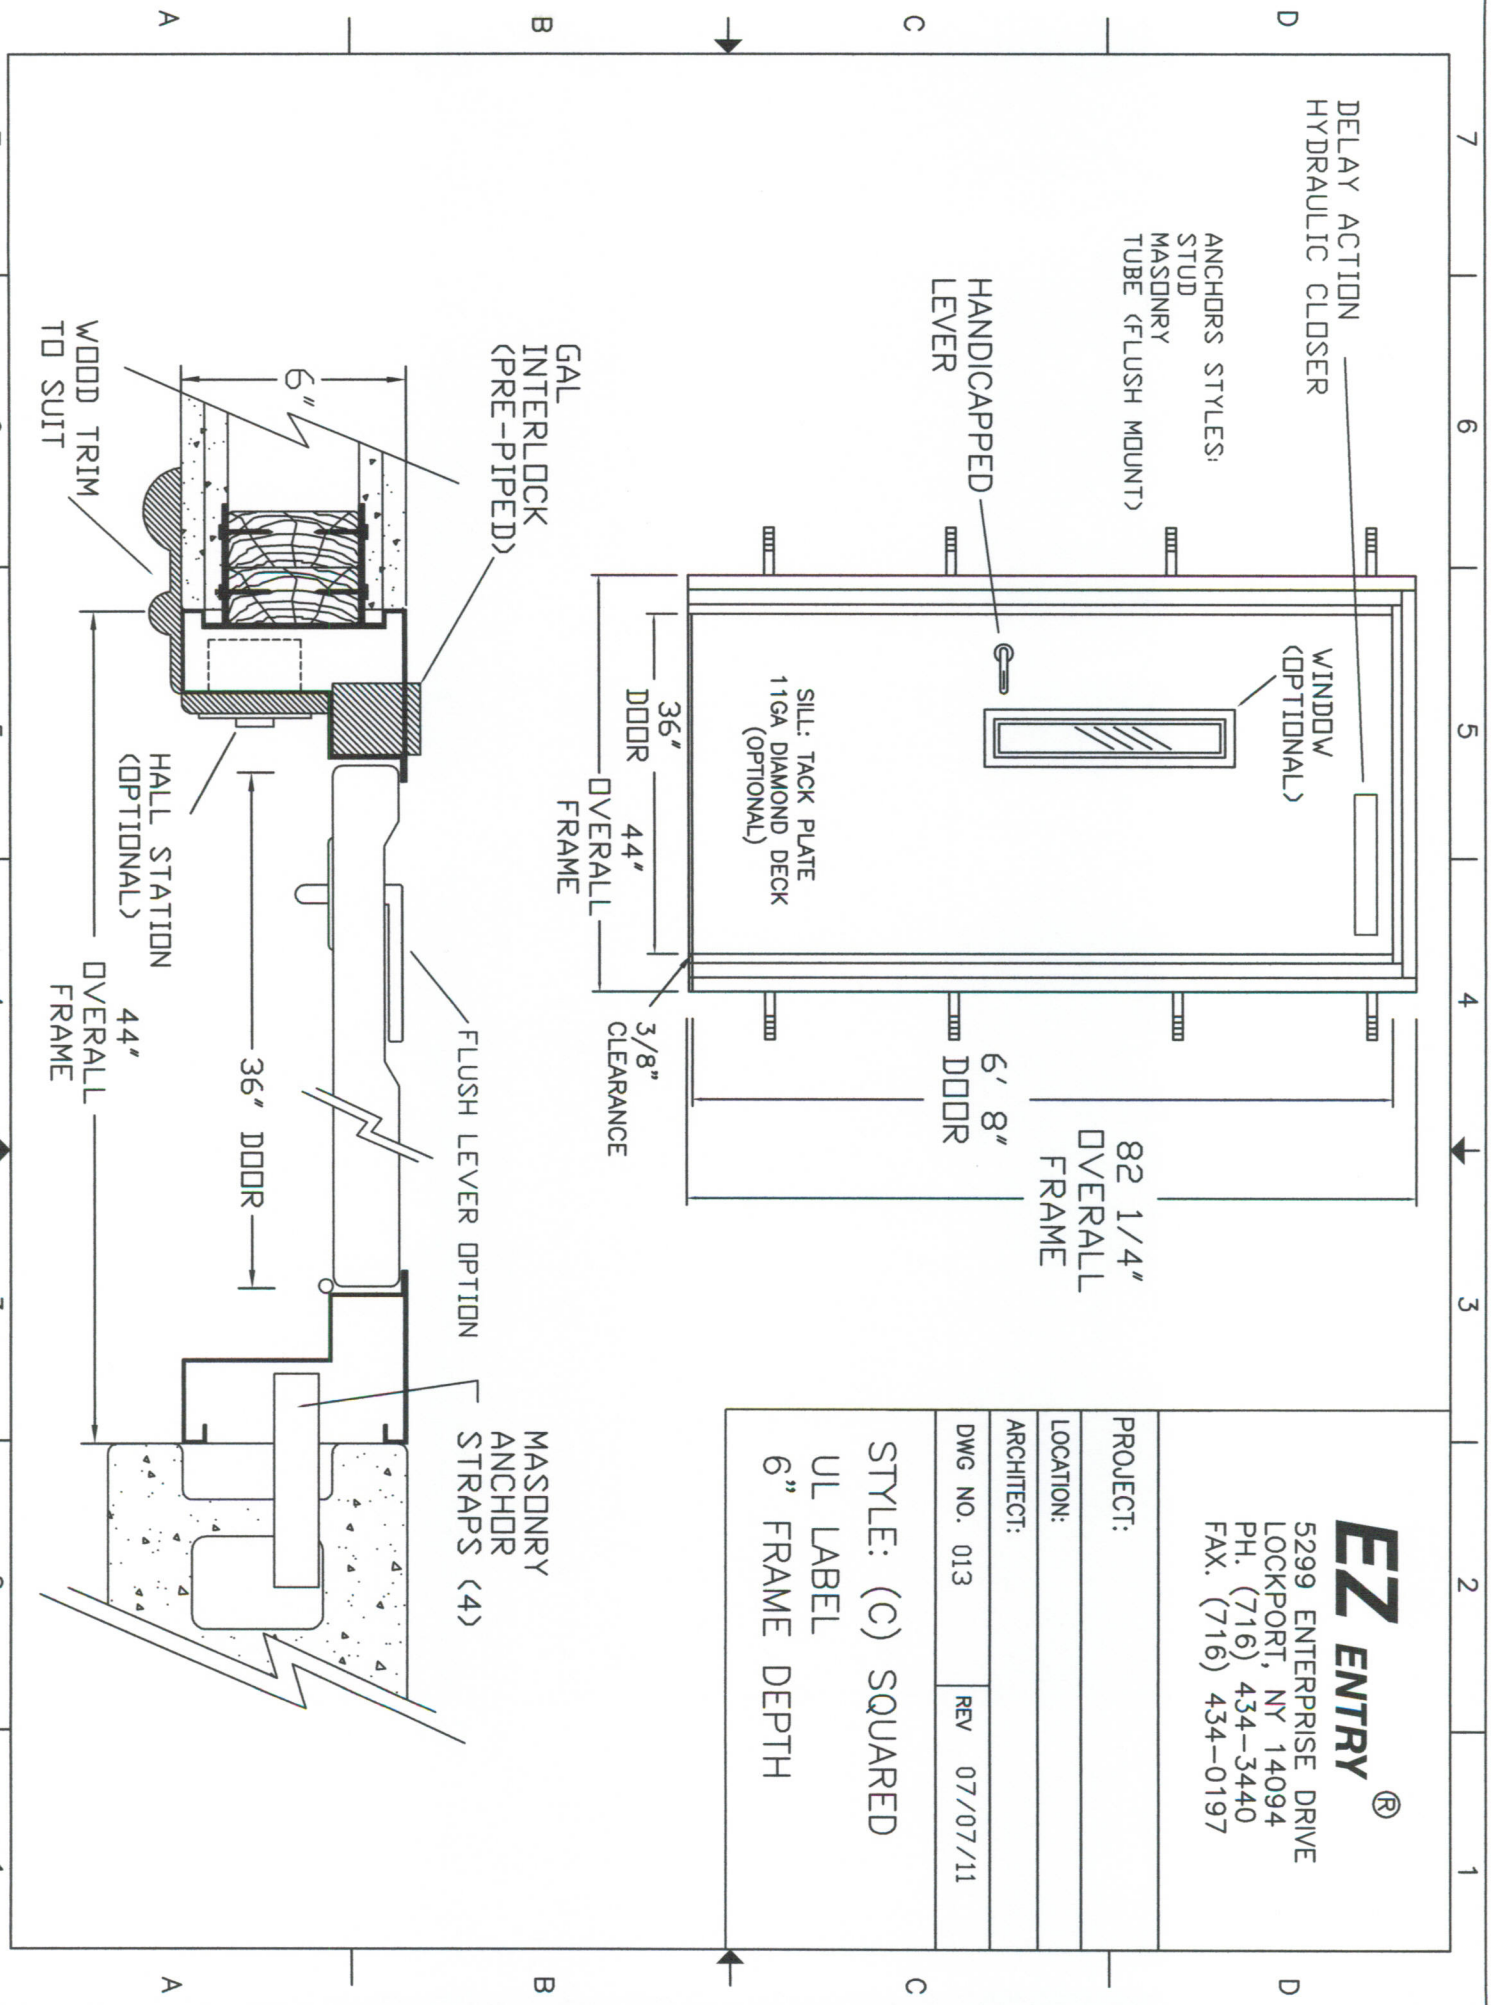

USER REVDATE FNAME A B C D 7 6 5 4 3 2 1